



# STAFFORD PARK REDEVELOPMENT SOLAR FIELD

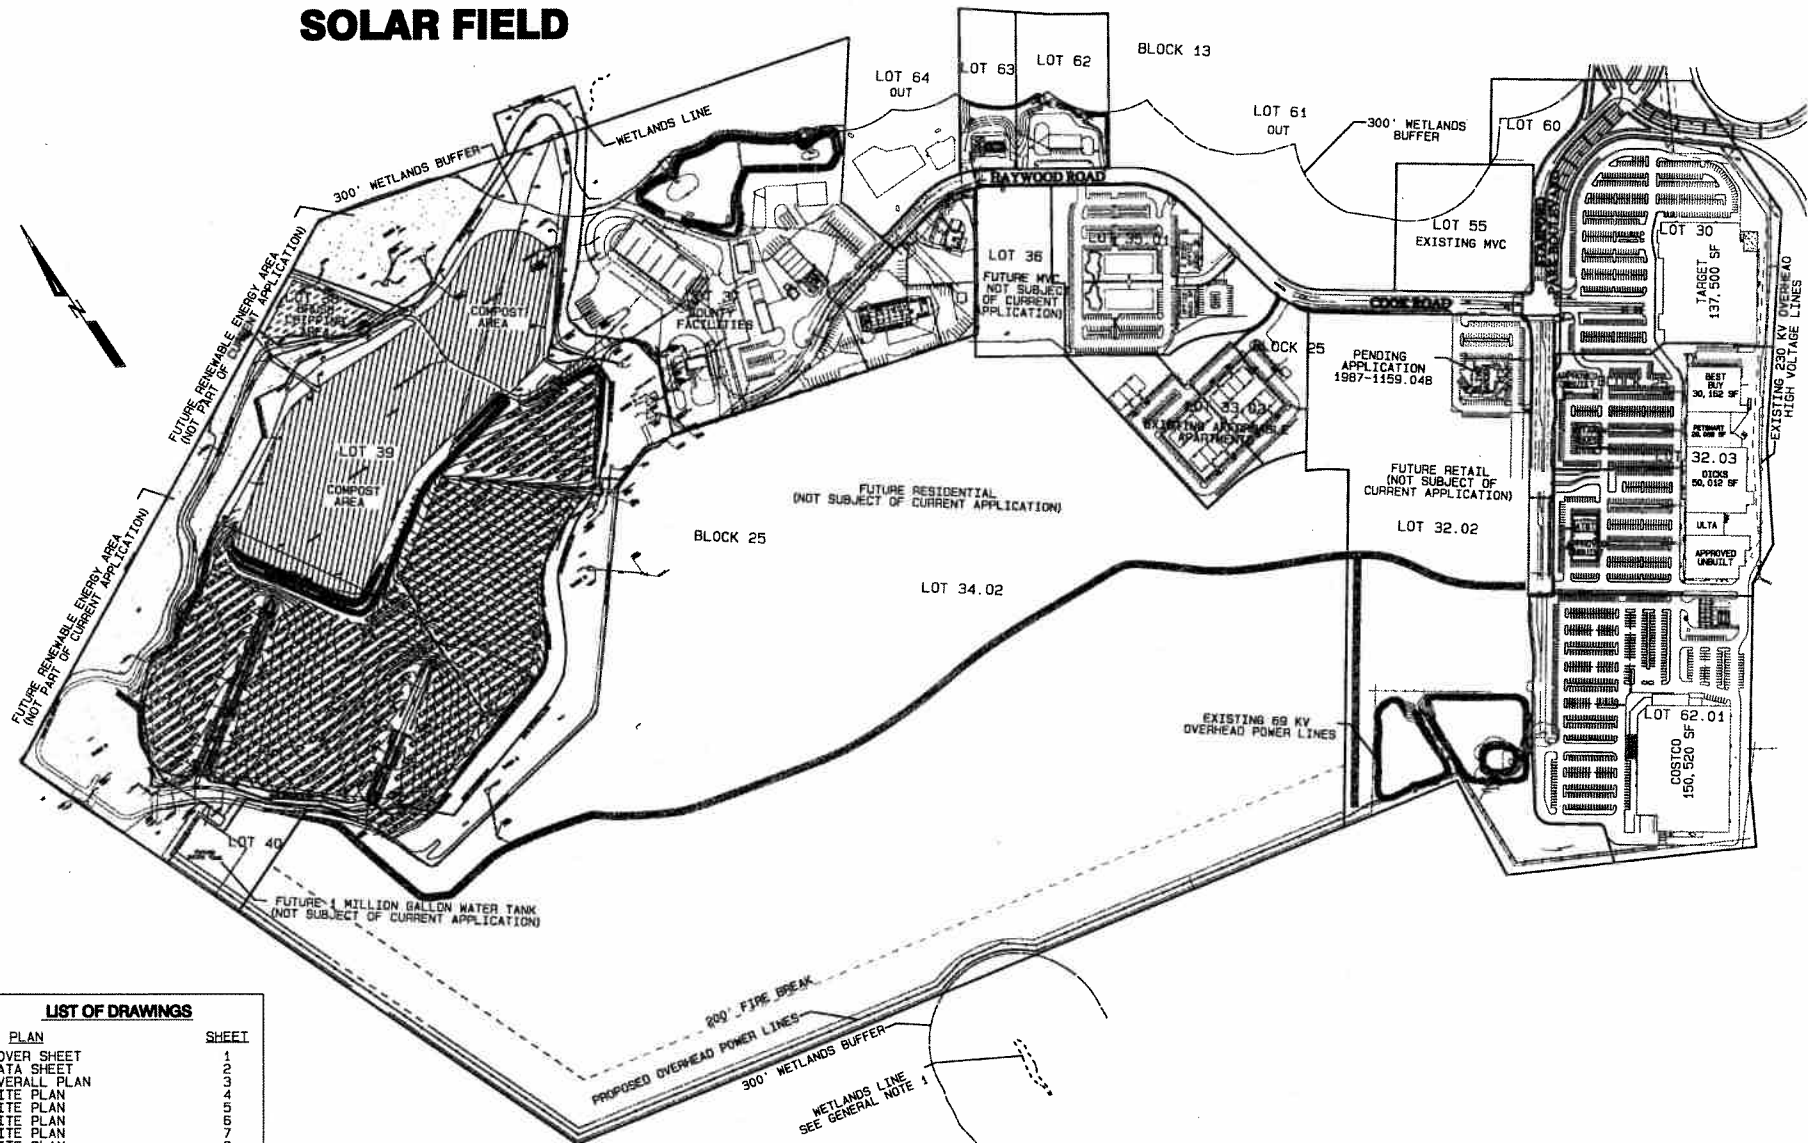

LIST OF DRAWINGS	
PLAN	SHEET
COVER SHEET	1
DATA SHEET	2
OVERALL PLAN	3
SITE PLAN	4
SITE PLAN	5
SITE PLAN	6
SITE PLAN	7
SITE PLAN	8
SITE PLAN	9
DETAILS	10
DETAILS	11
SITE PLAN	12

 

STAFFORD PARK SOLAR FIELD		SPEITEL AND SPEITEL, INC.	
STAFFORD TOWNSHIP OCEAN COUNTY NEW JERSEY		STATISTICAL CONSULTANTS	
COVER SHEET		Edmond C. Speitel P.E. License No. 189-00005 1111 1st Avenue, Suite 1000 Bridgewater, NJ 08808	
CHECK	CONTRACT: 1705A	DATE: 6/24/10	SCALE: 1"=200'
REVISION: 2			
SHEET: 1			

AUG 19 2010